


Souterrain

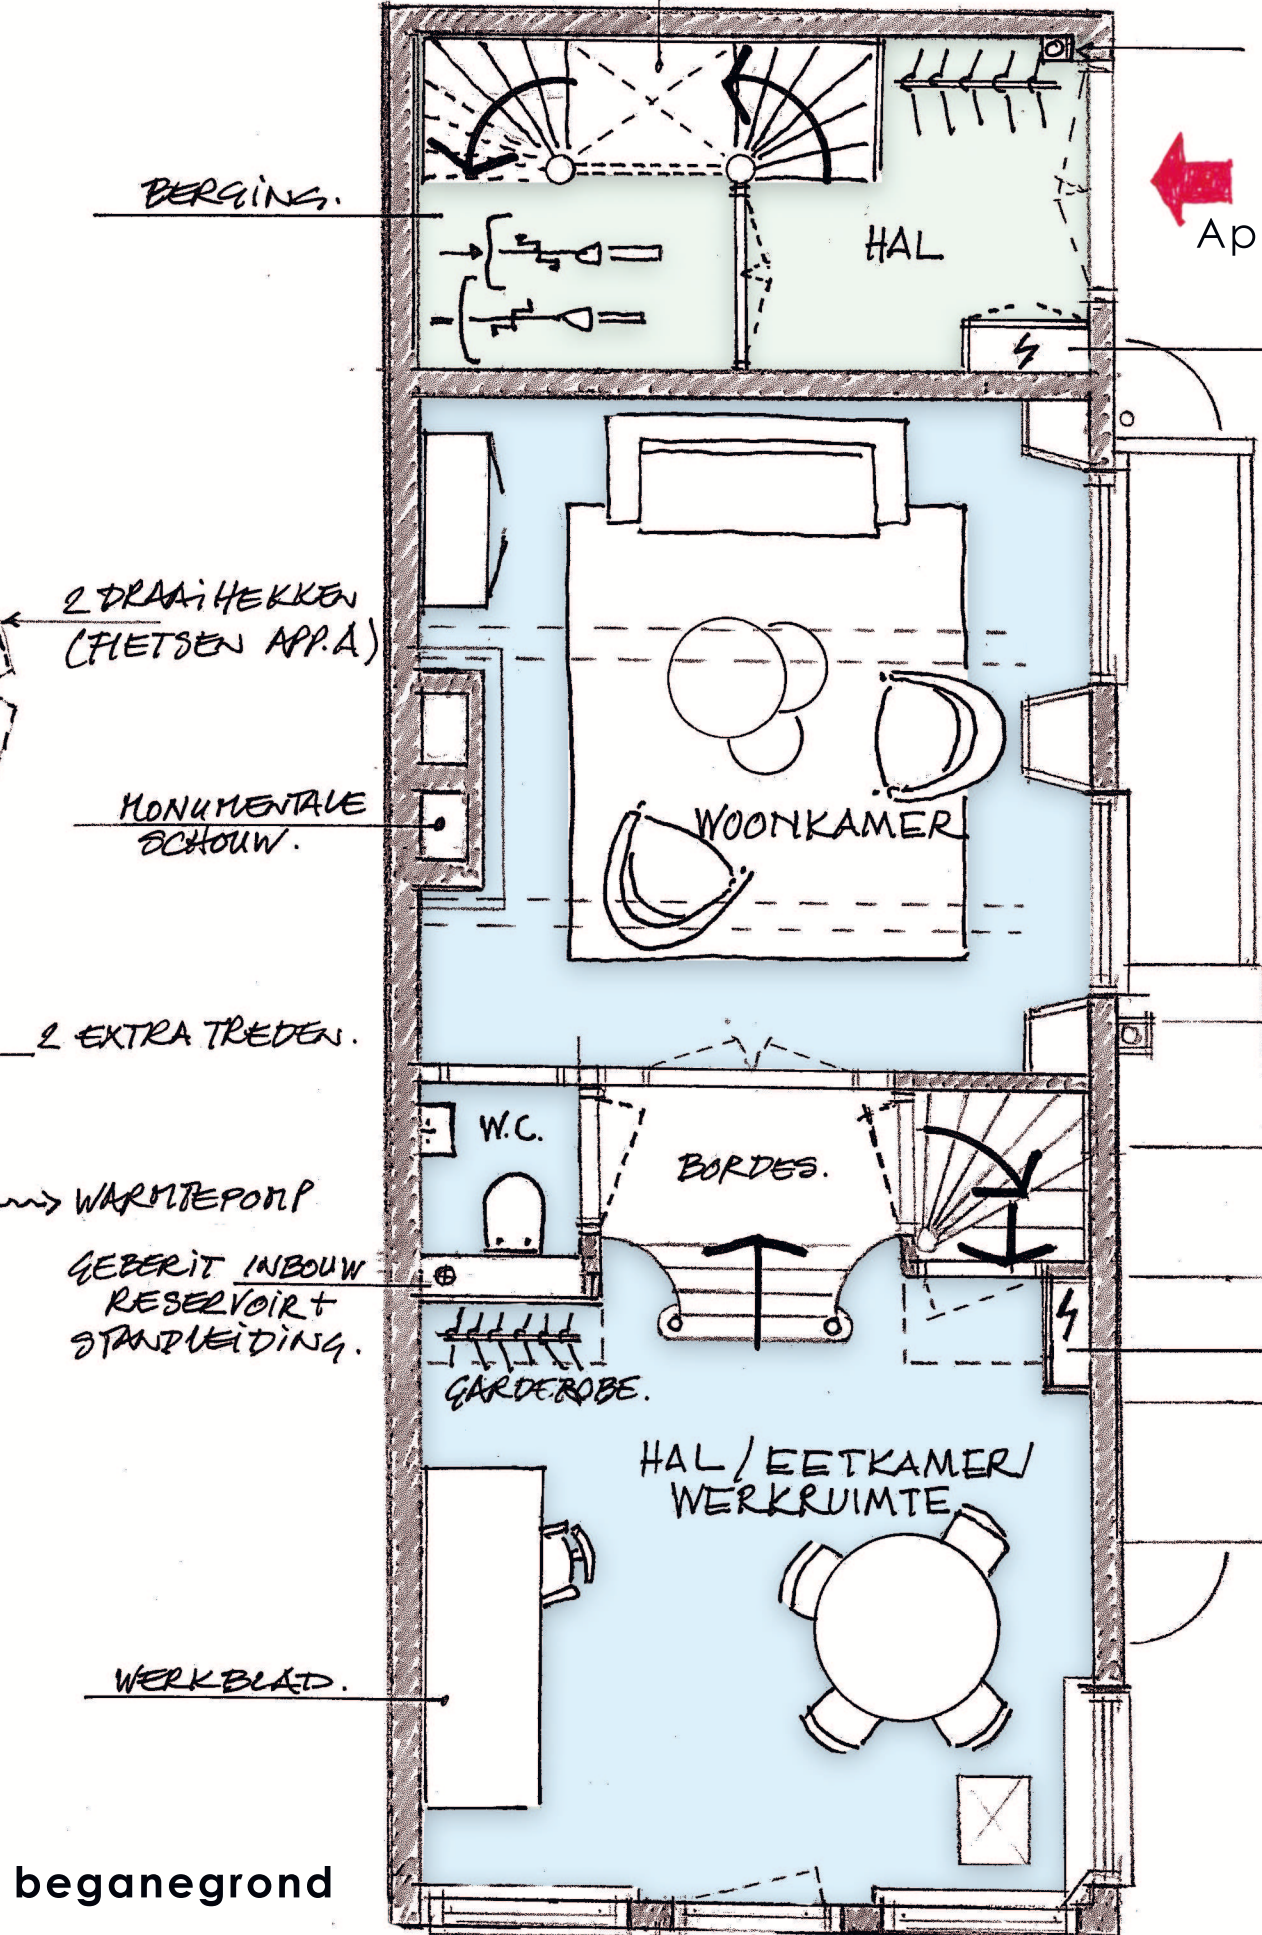

begane grond

31 oktober 2022

Appartement B

NIEUWE METERKAST APP. B

NIEUWE METERKAST APP. A.

Appartement A